


DESIGN ELEMENTS: CITY STANDARD LIGHT POLE (27') WITH DECORATIVE SKIRT, 10'+ STANDARD ARM, STANDARD ROADWAY LUMINAIRE

COLOR/FINISH: BLACK PAINTED FINISH

FUNCTION: ROADWAY LIGHTING (PRIMARY)
SIDEWALK LIGHTING (SECONDARY)

AREAS USED: WIDE SIDEWALK AREAS (>10' WIDE)

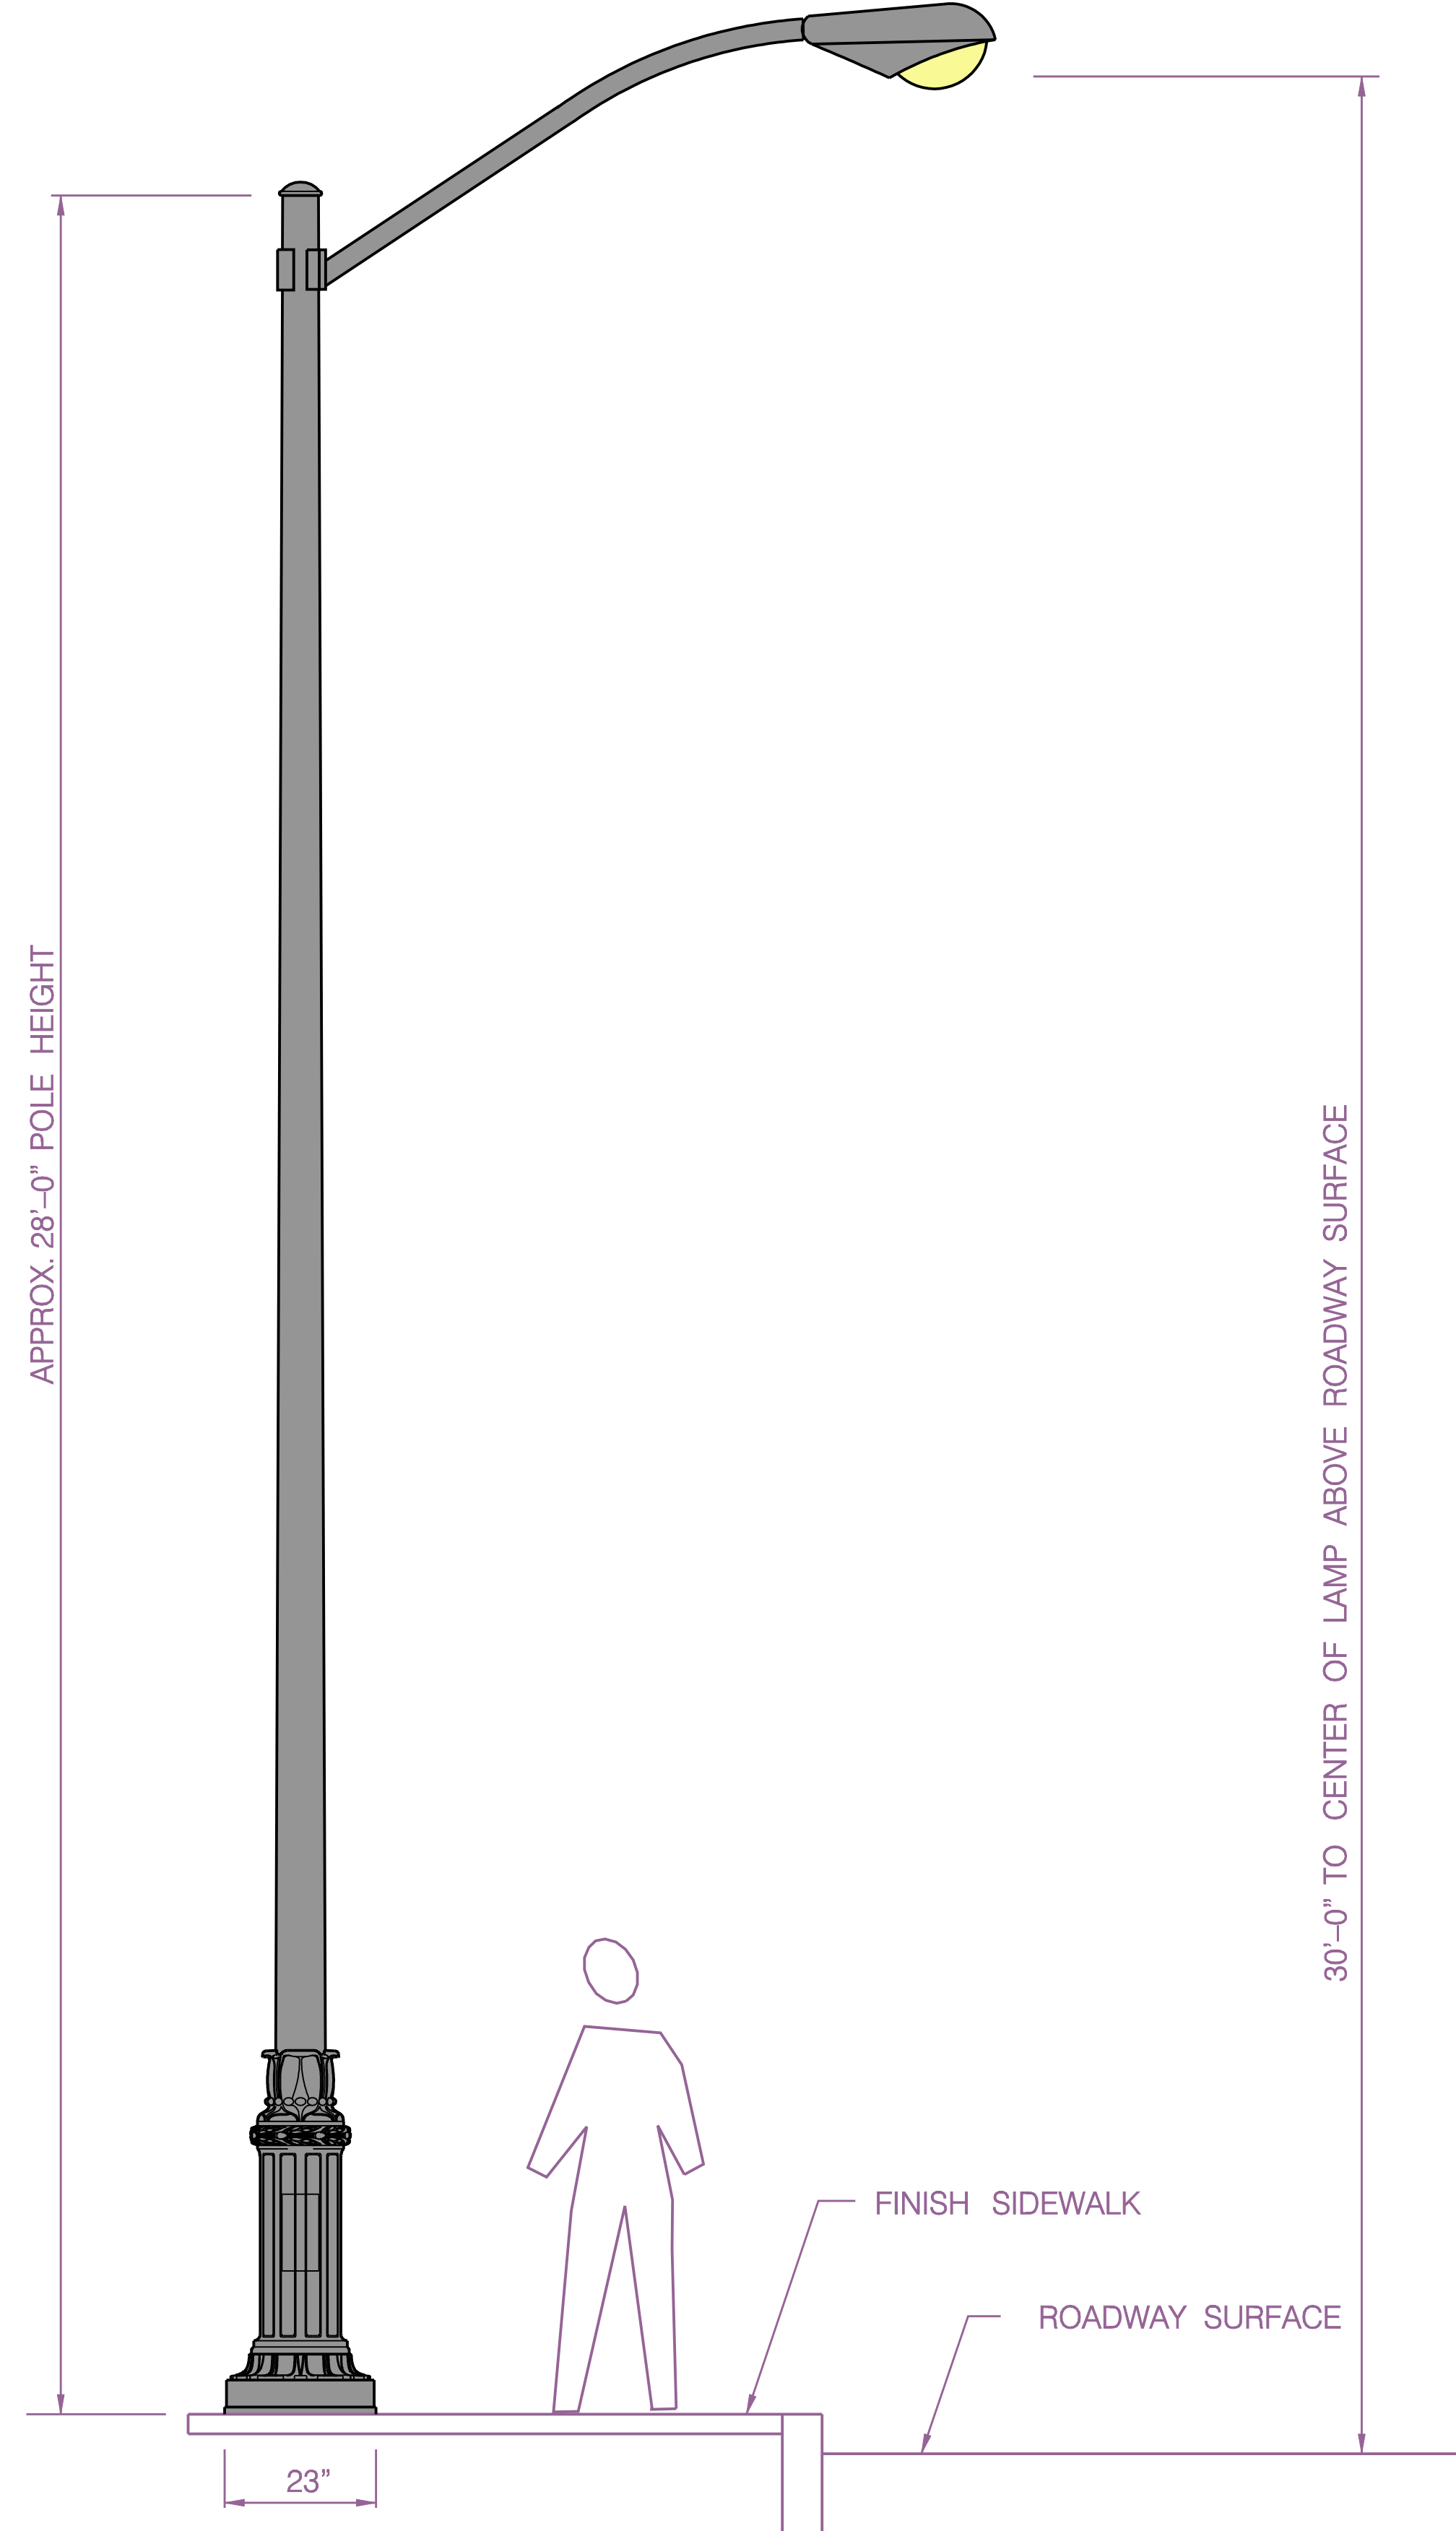


DESIGN ELEMENTS: CITY STANDARD LIGHT POLE (28') WITH DECORATIVE SKIRT, 6' STANDARD ARM, STANDARD ROADWAY LUMINAIRE

COLOR/FINISH: BLACK PAINTED FINISH

FUNCTION: ROADWAY LIGHTING (PRIMARY)
SIDEWALK LIGHTING (SECONDARY)

AREAS USED: NARROW SIDEWALK AREAS (6-10' WIDE)

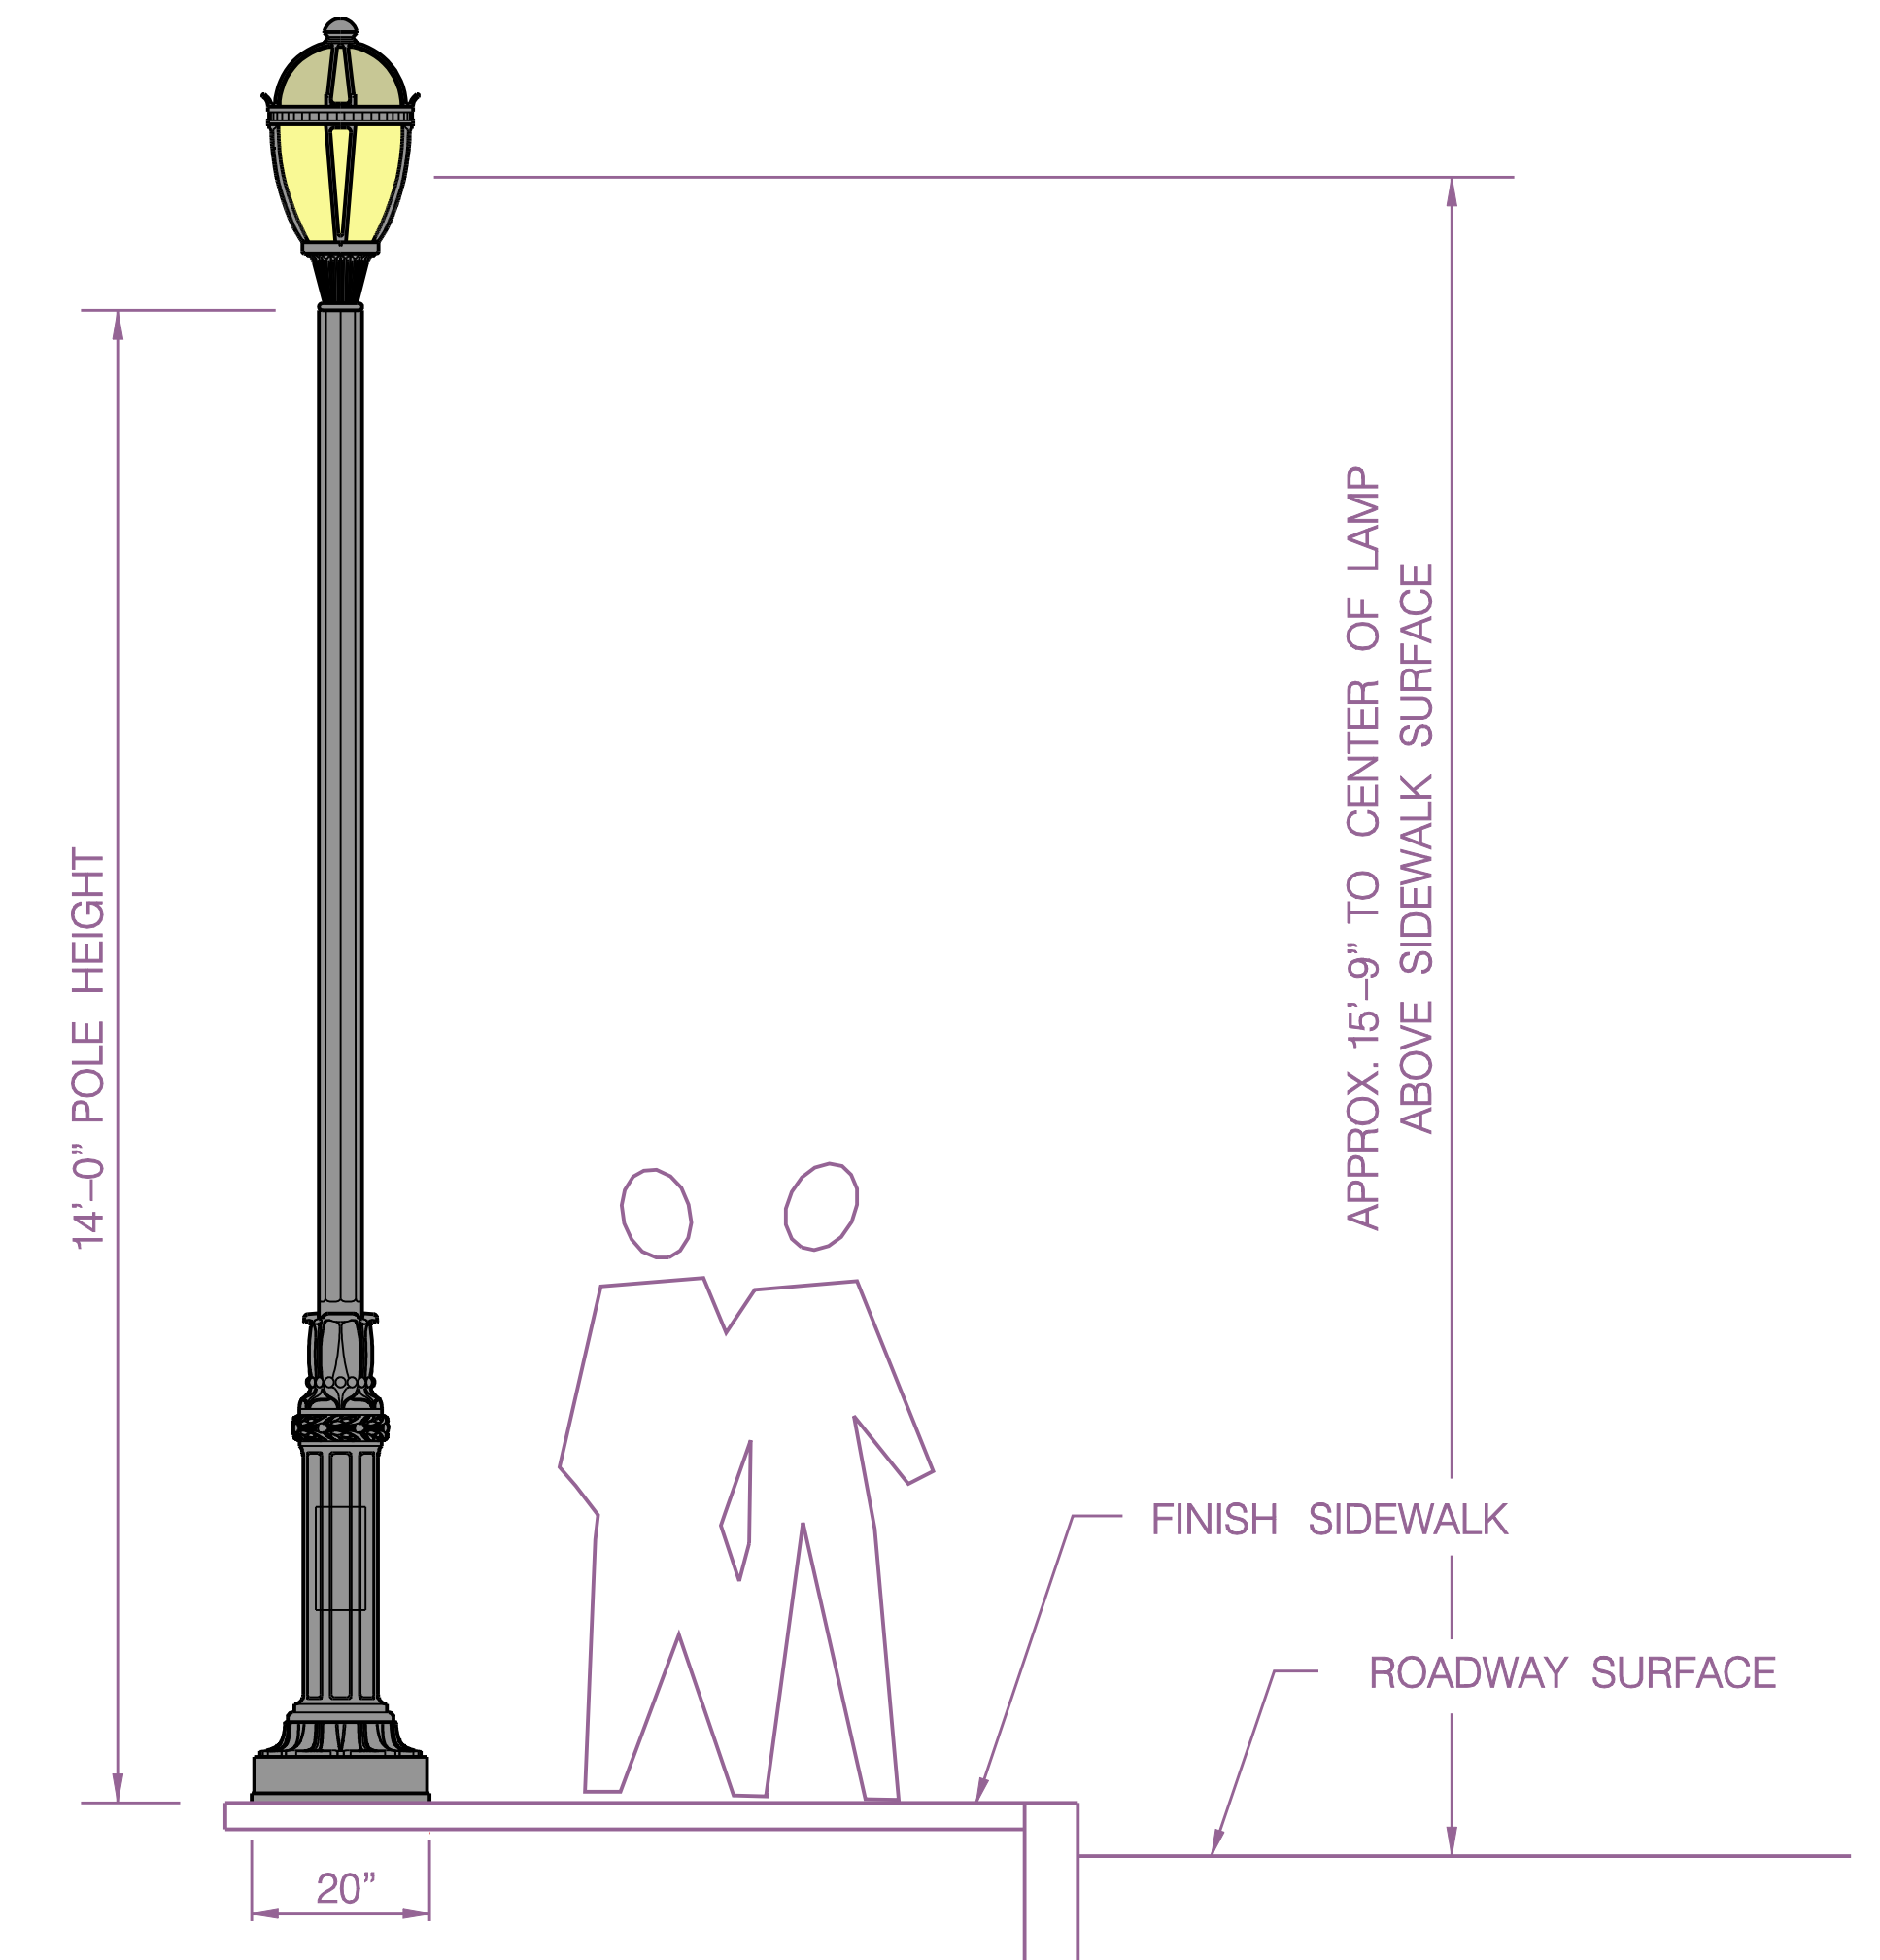

DESIGN ELEMENTS: DECORATIVE LIGHT POLE (14') "HARTFORD" LUMINAIRE

COLOR/FINISH: BLACK PAINTED FINISH

FUNCTION: SIDEWALK LIGHTING (PRIMARY)
ROADWAY LIGHTING (SECONDARY)

AREAS USED: ALL SIDEWALK AREAS

RECOMMENDED LIGHTING SYSTEM COMPONENTS

Farmington Avenue Corridor Improvements
Phase 1 - Kenyon Street to Marshall Street



CITY OF HARTFORD
DEPT. OF PUBLIC WORKS
525 MAIN STREET
HARTFORD, CONNECTICUT 06103
860.522.4888

